


FLITCH BEAM DETAIL
N/D SCALE

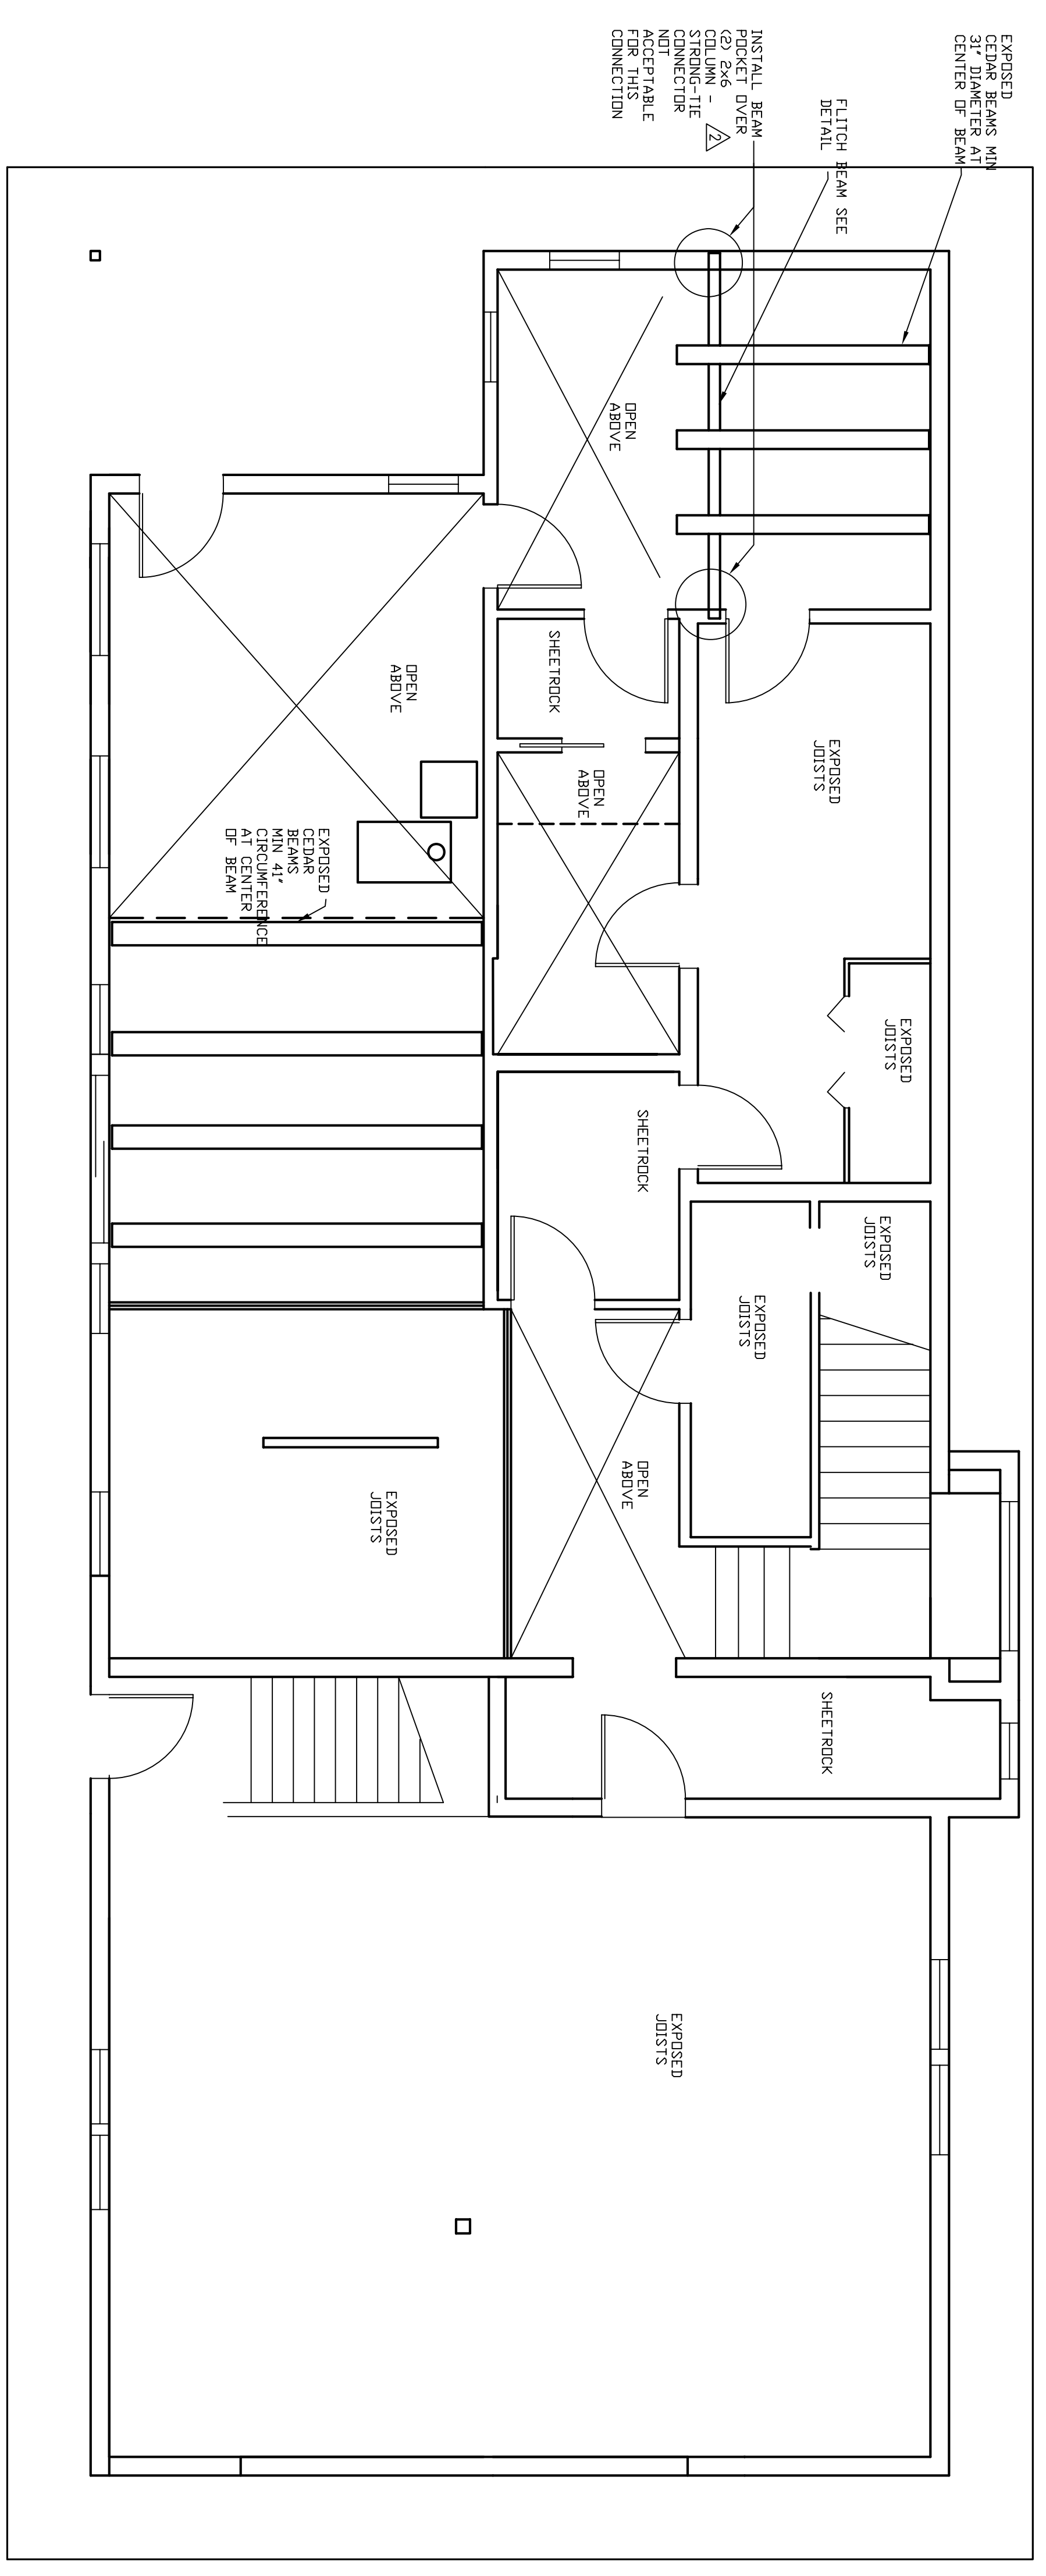

FIRST FLOOR REFLECTED CEILING PLAN
SCALE 1/4" = 1'-0"

DATE	1/24/05
DESIGNED	LOL
DRAWN	LOL
DRAWN CHECK	LOL
DESIGN CHECK	

NO.	DESCRIPTION	BY	CHK	DATE
1	BID SET	LOL	LOL	3-17-06
	CHANGE ORDER #1	LOL	LOL	06-05-06

FIRST FLOOR REFLECTED CEILING PLAN
LILE-MICHAELIEU RESIDENCE